


# LGH-HOPE CENTRE: ACADEMIC HUB

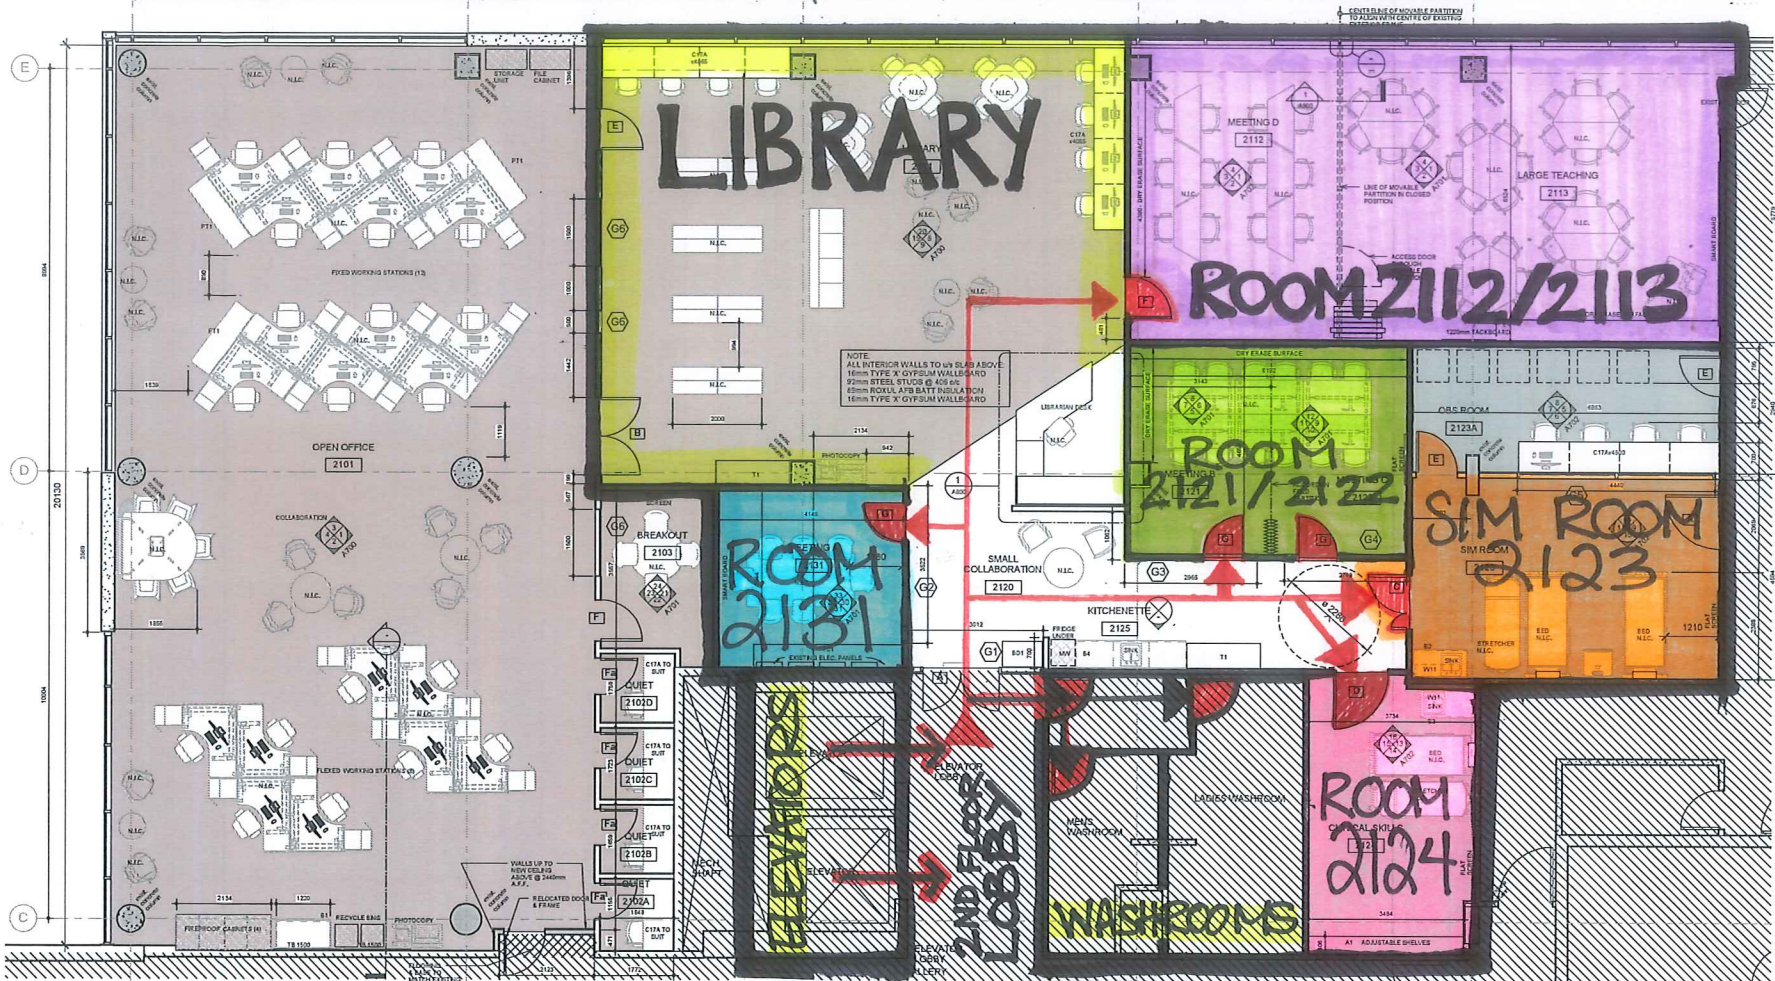

## FLOOR 2

F-2 - SHEET VINYL    F-3 - LINOLEUM    W8 - WHITEBOARD

NO.	DATE	REVISION / PEOPLE	DESCRIPTION
1	07/15/15		DD - COSTING
2	Sept 1, 2015		Issued for Building Permit

PROJECT TITLE:  
**Hope Centre Academic Hub**

CLIENT:  
 Lions Gate Hospital

DRAWING TITLE:  
 Floor Plan

PROJECT NUMBER:  
 15239

DATE: 07/15/15    SCALE: AS SHOWN

DRAWING NUMBER:  
 A202

DRAWN BY: [Name]    CHECKED BY: [Name]    DATE: 07/15/15    SCALE: AS SHOWN    PROJECT: 15239    SHEET: A202